


# Typical Tiered Wall Section

## Classic 6

Size and location of swale to be determined by site engineer

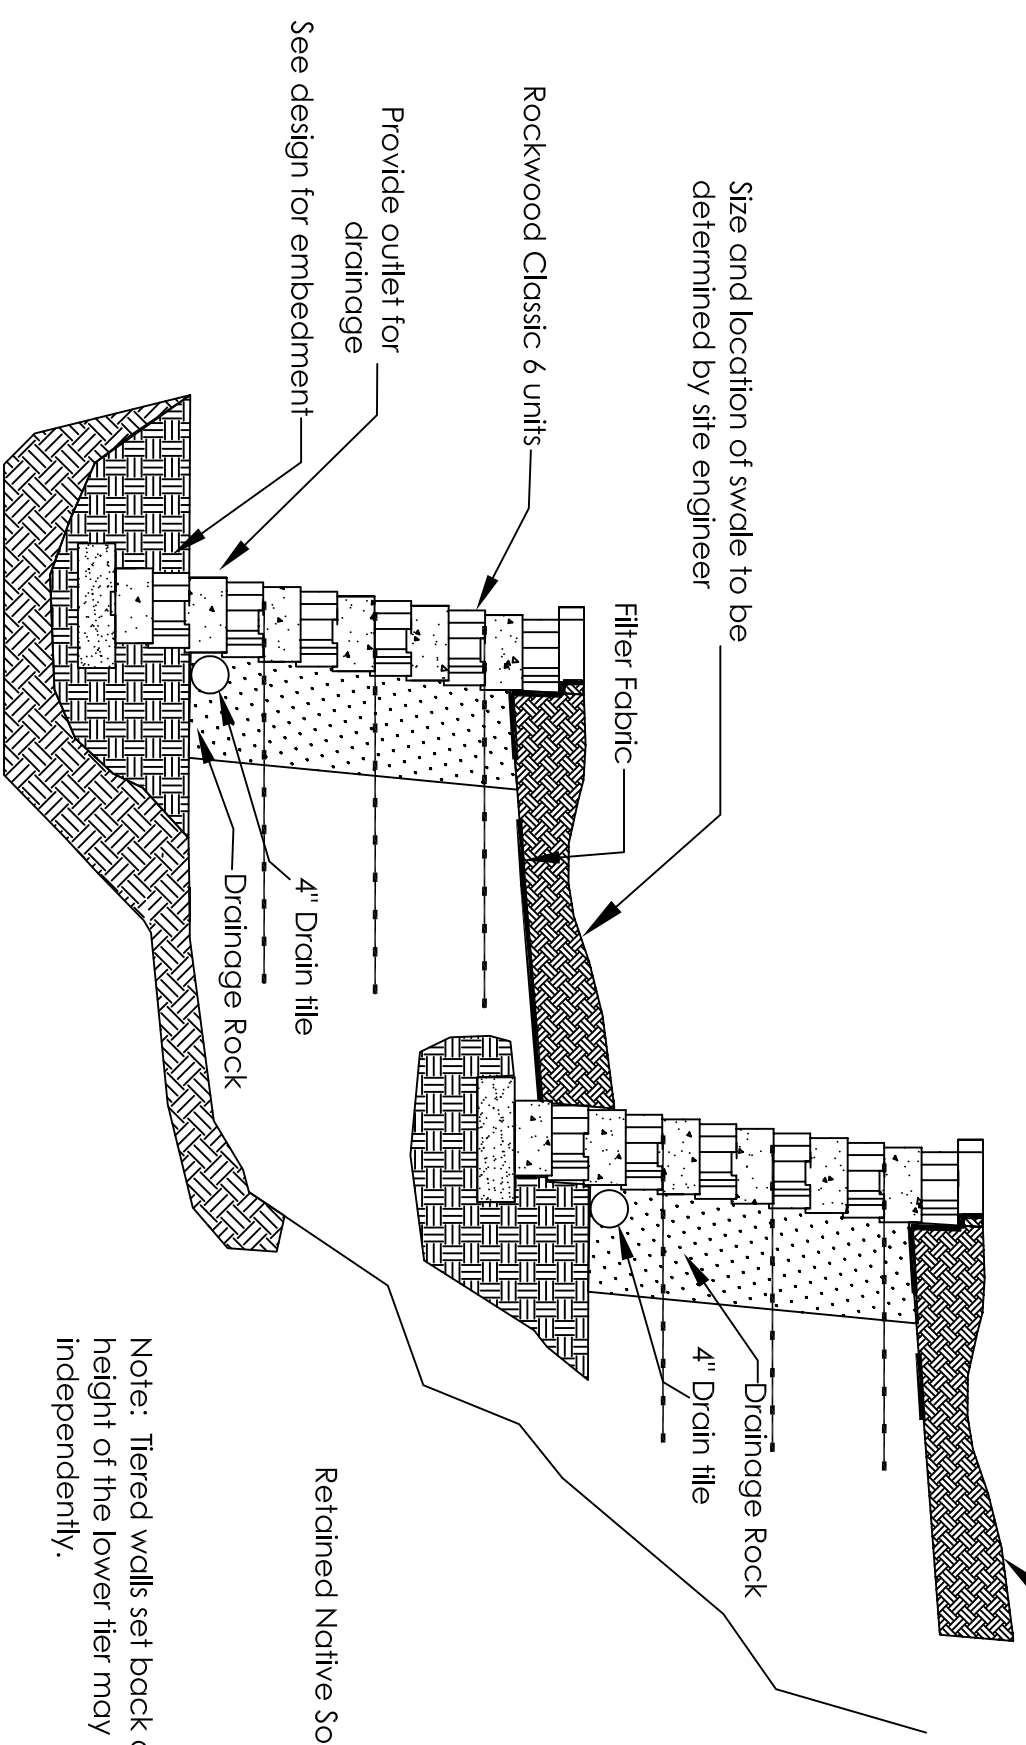


Note: Tiered walls set back at twice the height of the lower tier may be designed independently.

Scale: None

This drawing is furnished for preliminary design purposes only, and should not be used for final design drawings or construction drawings without the certification of a professional engineer registered in the state in which the wall will be constructed

No.	Date	Revision	By

PREPARED BY:

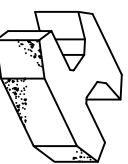

**ROCKWOOD**  
RETAINING WALLS  
A better way™

LEGEND

	Impervious Compacted Fill		3/4" Crushed Stone
	Compacted Fill		Leveling Pad
	Native Soil		Geogrid

Project name:	XX	Prepared for:	CCC
Project location:	YY	Drawn by:	DDD
Drawing description:	Typical Tiered Wall Section	Sheet # of \$	Checked by:
		Date: MM/DD/YYYY	
		Project Number: WWW/PRO#	