


# Typical Tiered Wall Section

## Monument HD®

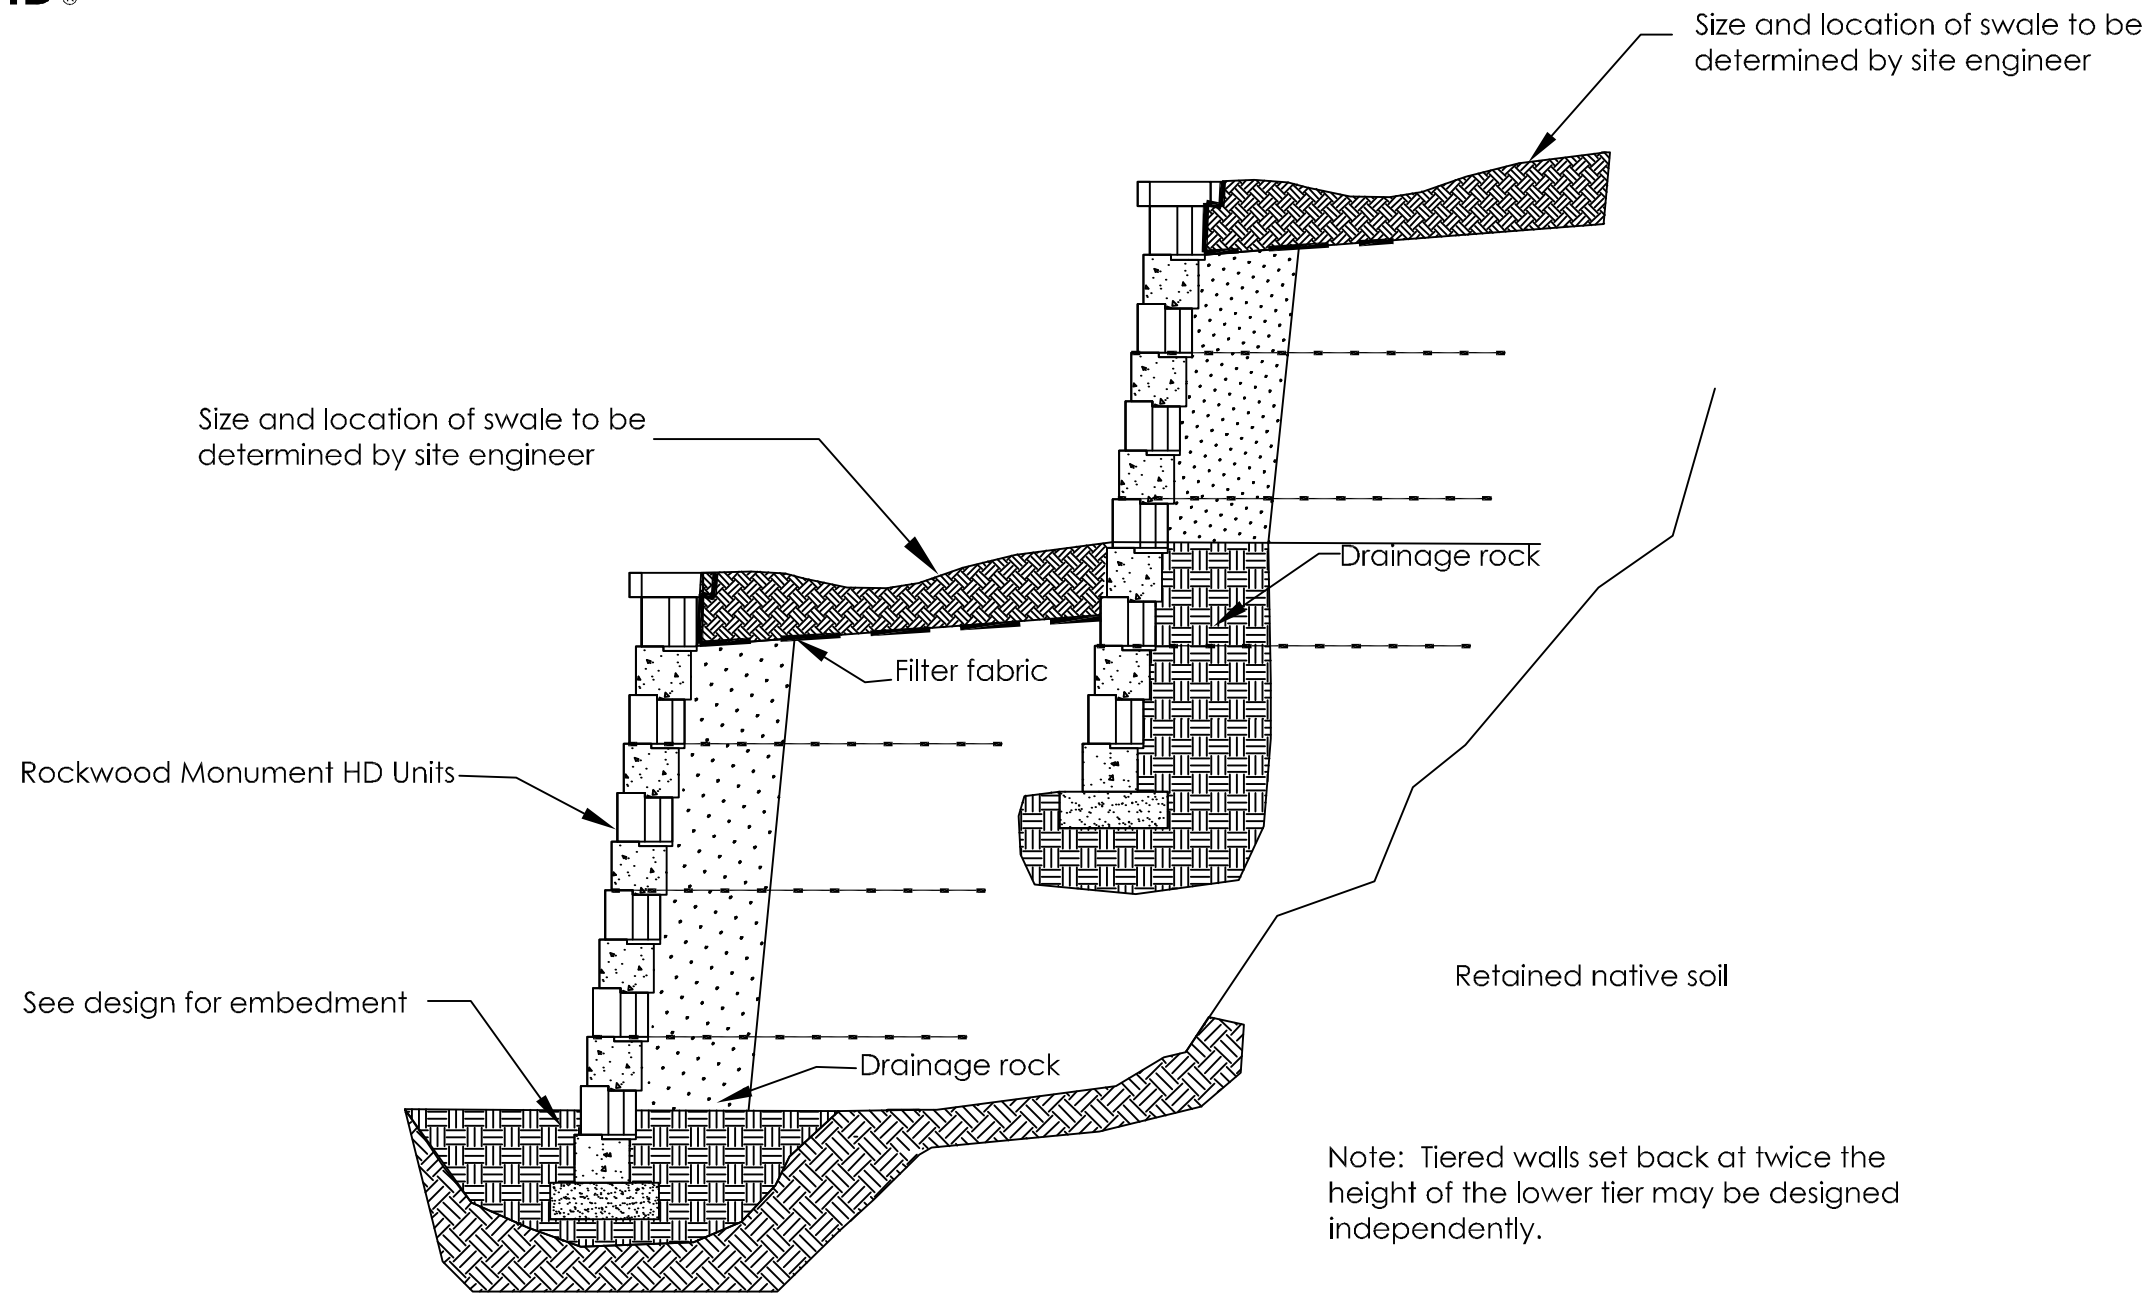

Note: Tiered walls set back at twice the height of the lower tier may be designed independently.

Scale: None

This drawing is furnished for preliminary design purposes only, and should not be used for final design drawings or construction drawings without the certification of a professional engineer registered in the state in which the wall will be constructed

No.	Date.	Revision.	By.

Prepared by:



**ROCKWOOD**  
RETAINING WALLS  
*A better way.*

Legend	
	Impermeable compacted fill
	Compacted fill
	Native soil
	3/4" Crushed stone
	Levelling pad
	Geogrid

Project Name:	XX
Project Location:	YY
Drawing Description:	Typical Tiered Wall Section

Prepared for:	CCC DDD
Drawn by:	
Checked by:	
Sheet # of \$	
Date: MM/DD/YYYY	
Project Number: WWWPRO#	