


Top Coping Detail

Classic 6

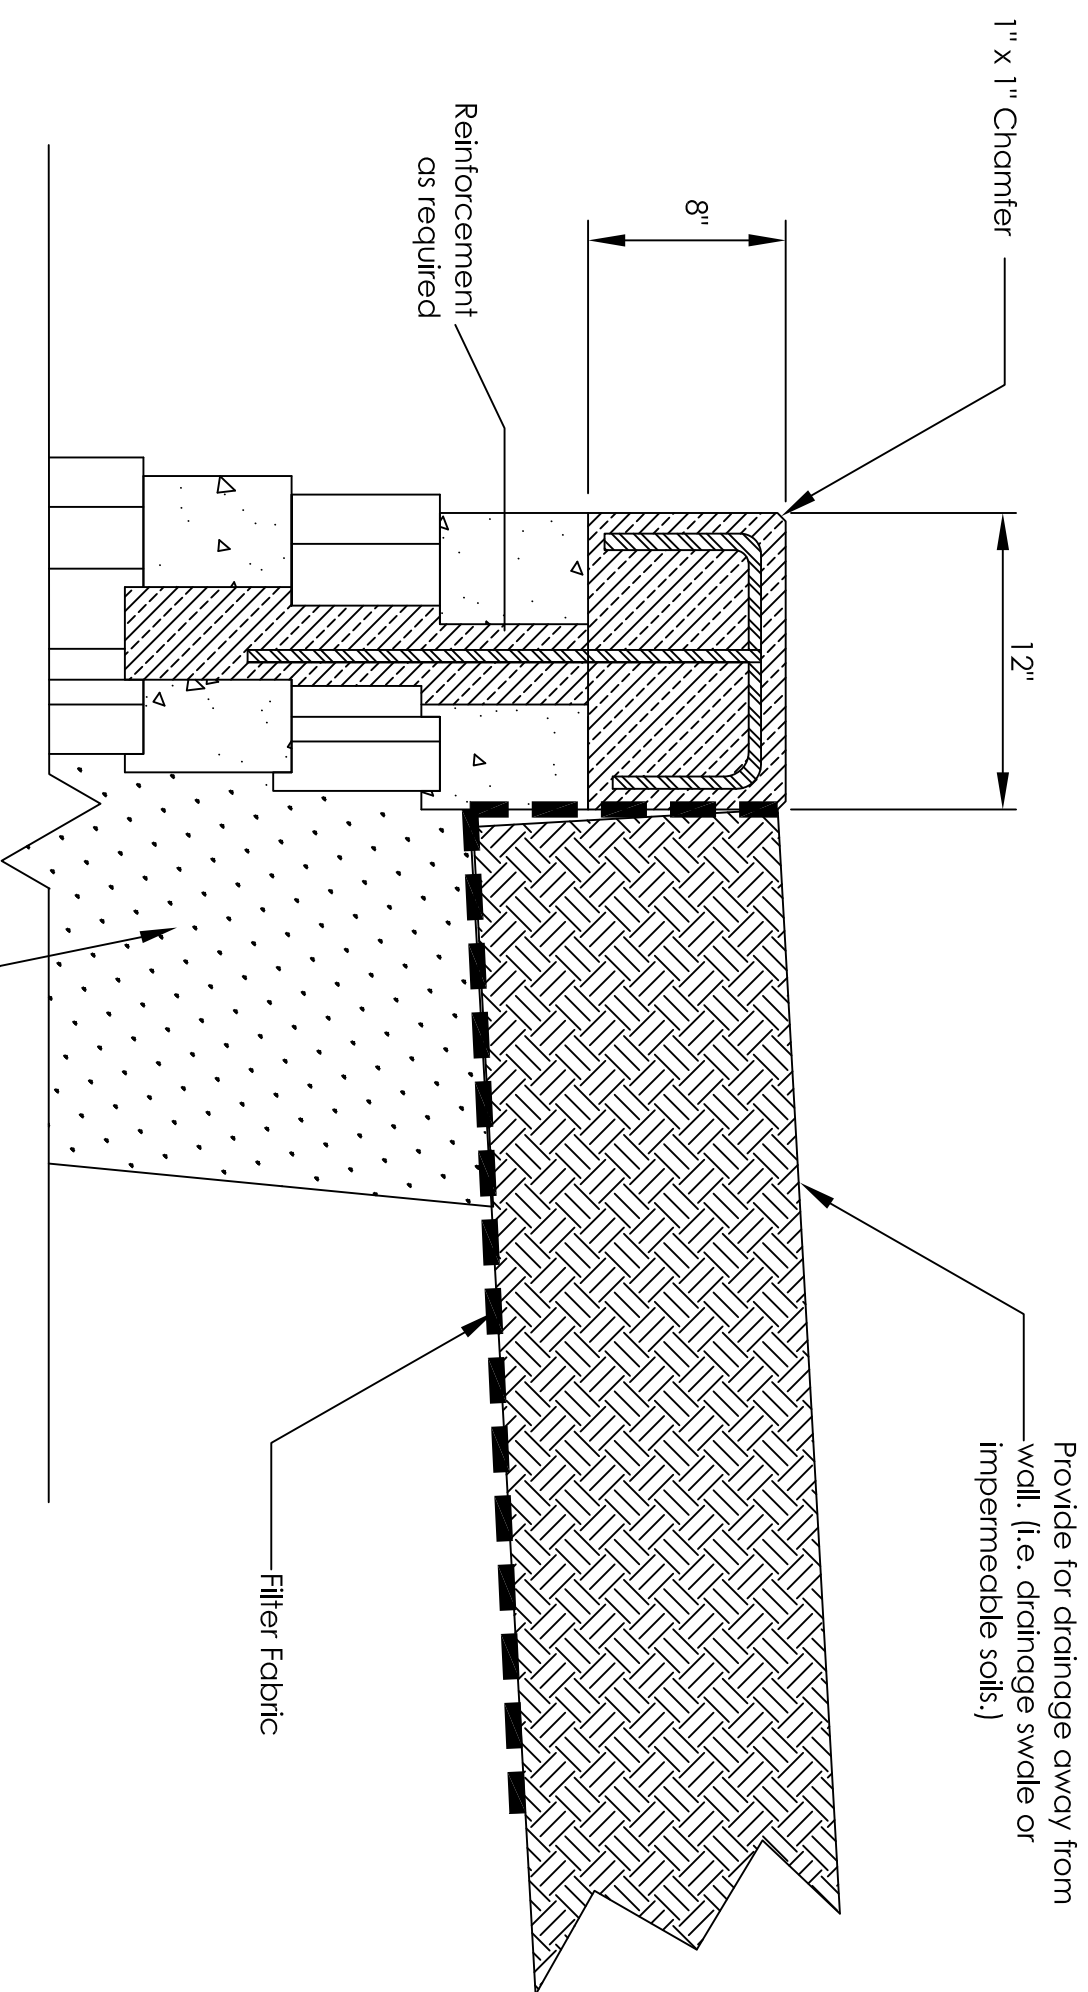


- Note:
- 1) Maintain appropriate cover on all rebar
 - 2) Full expansion joints shall be placed at wall radius and bend points
 - 3) Insure wall steps are covered by coping

Scale: None

This drawing is furnished for preliminary design purposes only, and should not be used for final design drawings or construction drawings without the certification of a professional engineer registered in the state in which the wall will be constructed

No.	Date.	Revision.	By.

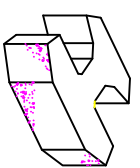

ROCKWOOD
RETAINING WALLS
A better way.

LEGEND	
	Impermeable Compacted Fill
	Compacted Fill Native Soil
	3/4" Crushed Stone
	Leveling Pad Geogrid

Project Name:	XX	Prepared for:	CCC
Project Location:	YY	Drawn by:	DDD
Drawing description:	Top Coping Detail	Checked by:	
Sheet #	of \$	Date:	MM/DD/YYYY
Project Number:	WWWPRO#	Project Number:	WWWPRO#