


Traffic Barrier

Classic 6

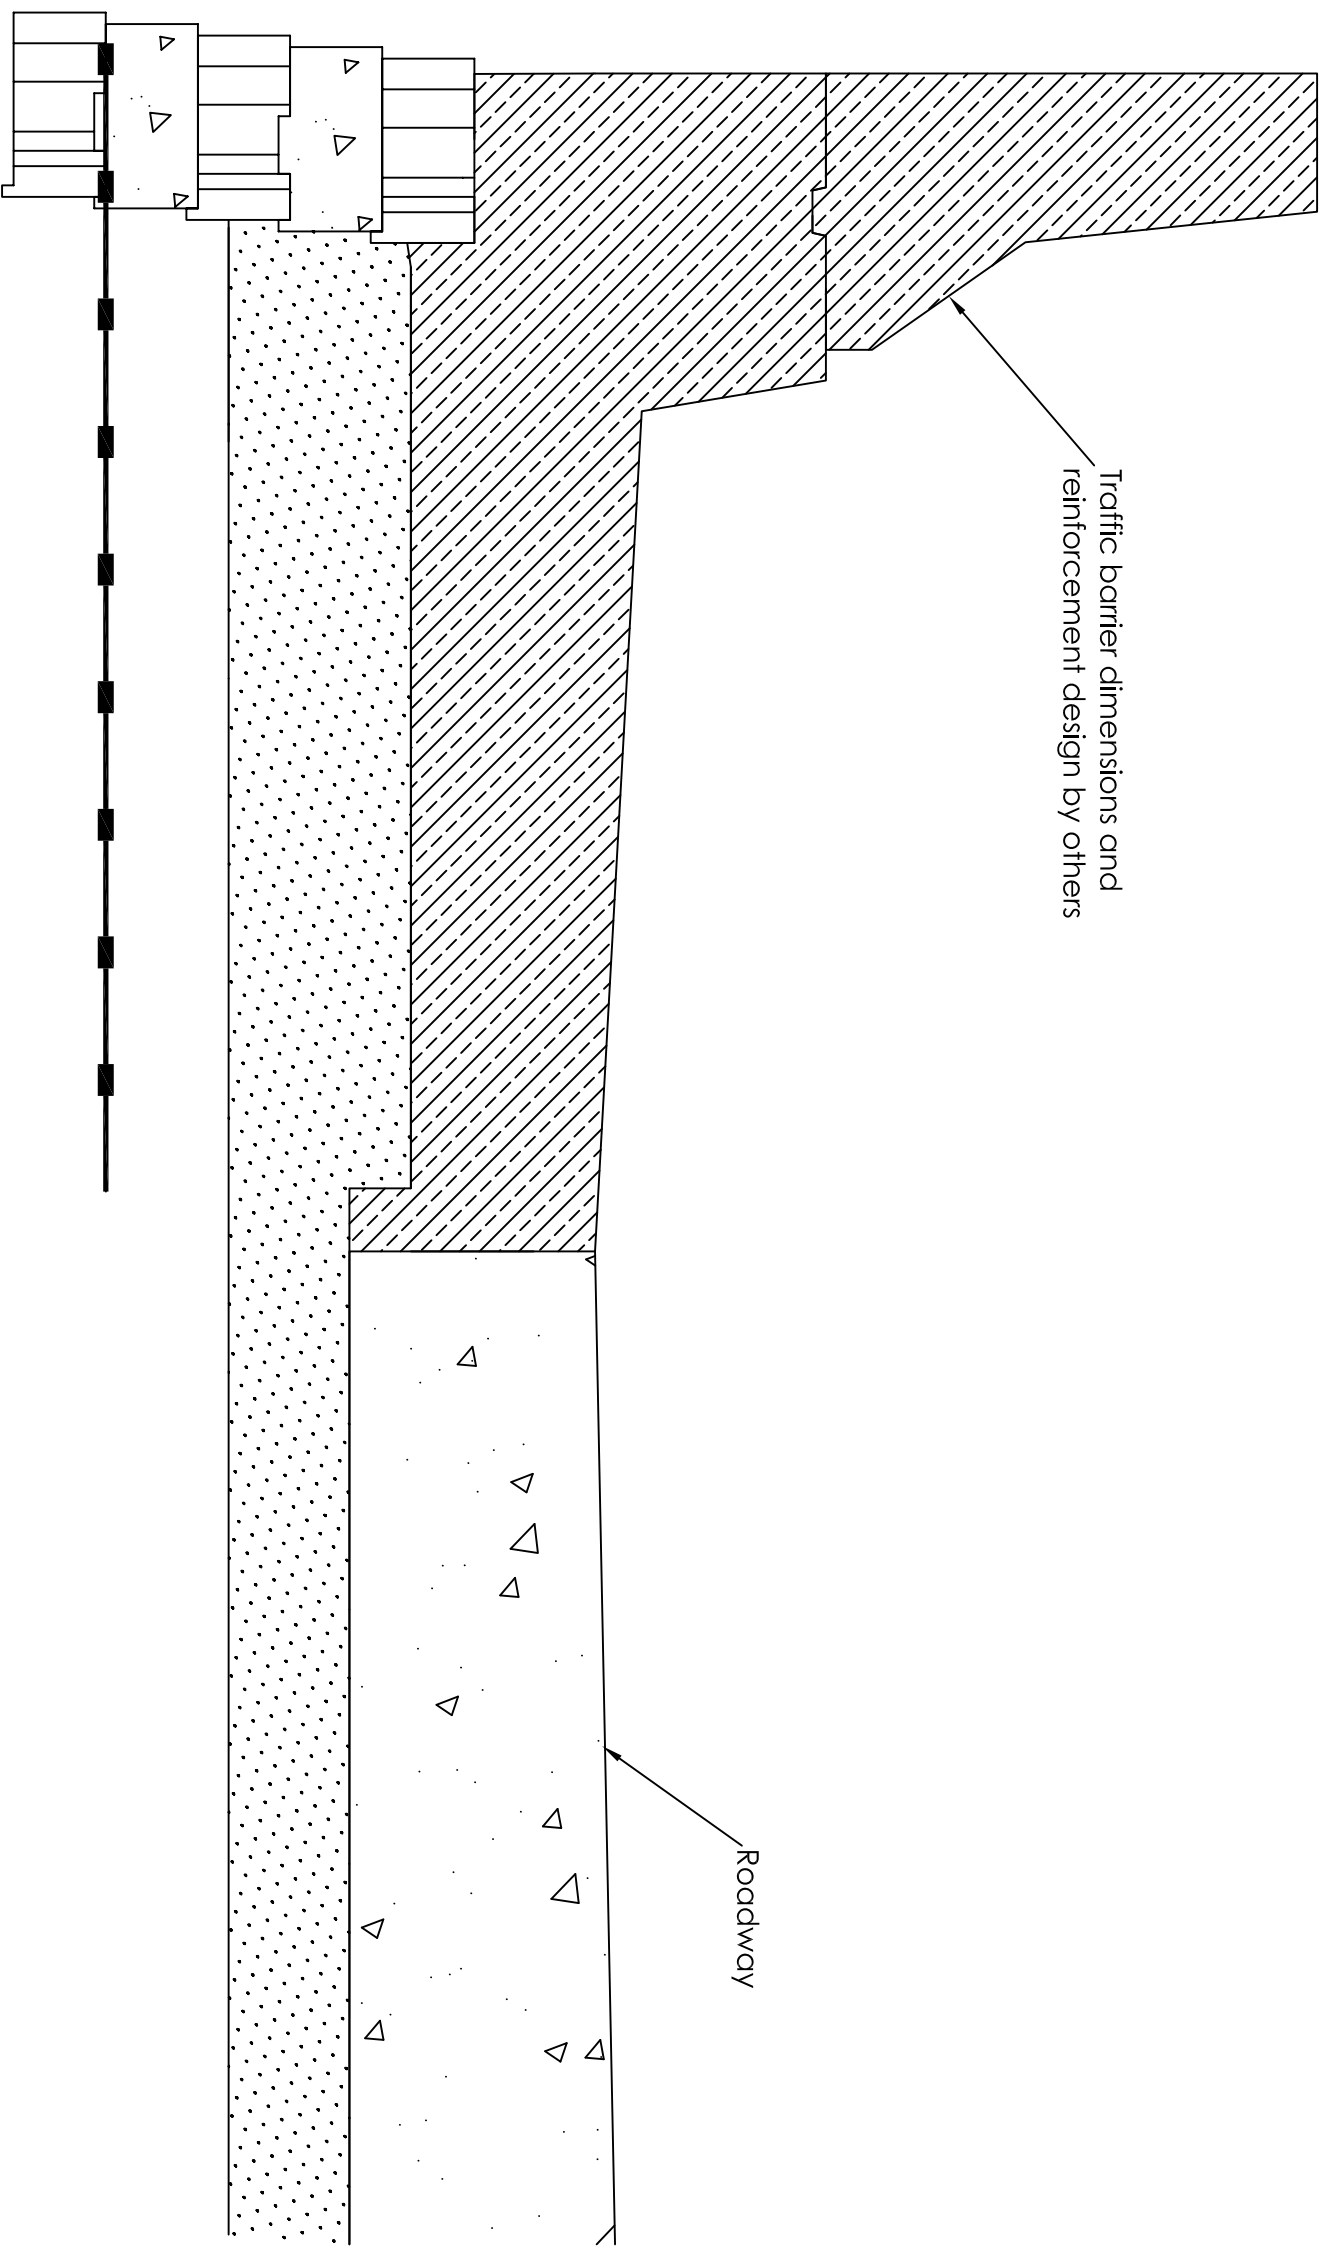


Scale: None

This drawing is furnished for preliminary design purposes only, and should not be used for final design drawings or construction drawings without the certification of a professional engineer registered in the state in which the wall will be constructed






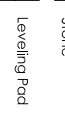
No.	Date	Revision	By

PREPARED BY:



ROCKWOOD
RETAINING WALLS
A better way

LEGEND

	Impervious Compacted Fill		3/4" Crushed Stone
	Compacted Fill		Leveling Pad
	Native Soil		Geogrid

Project name:	XX	Prepared for:	CCC
Project location:	YY	Drawn by:	DDD
Drawing description:	Traffic Barrier	Checked by:	
		Sheet # of \$	
		Date: MM/DD/YYYY	
		Project Number: WWWPRO#	