


Water Application

Classic Colonial

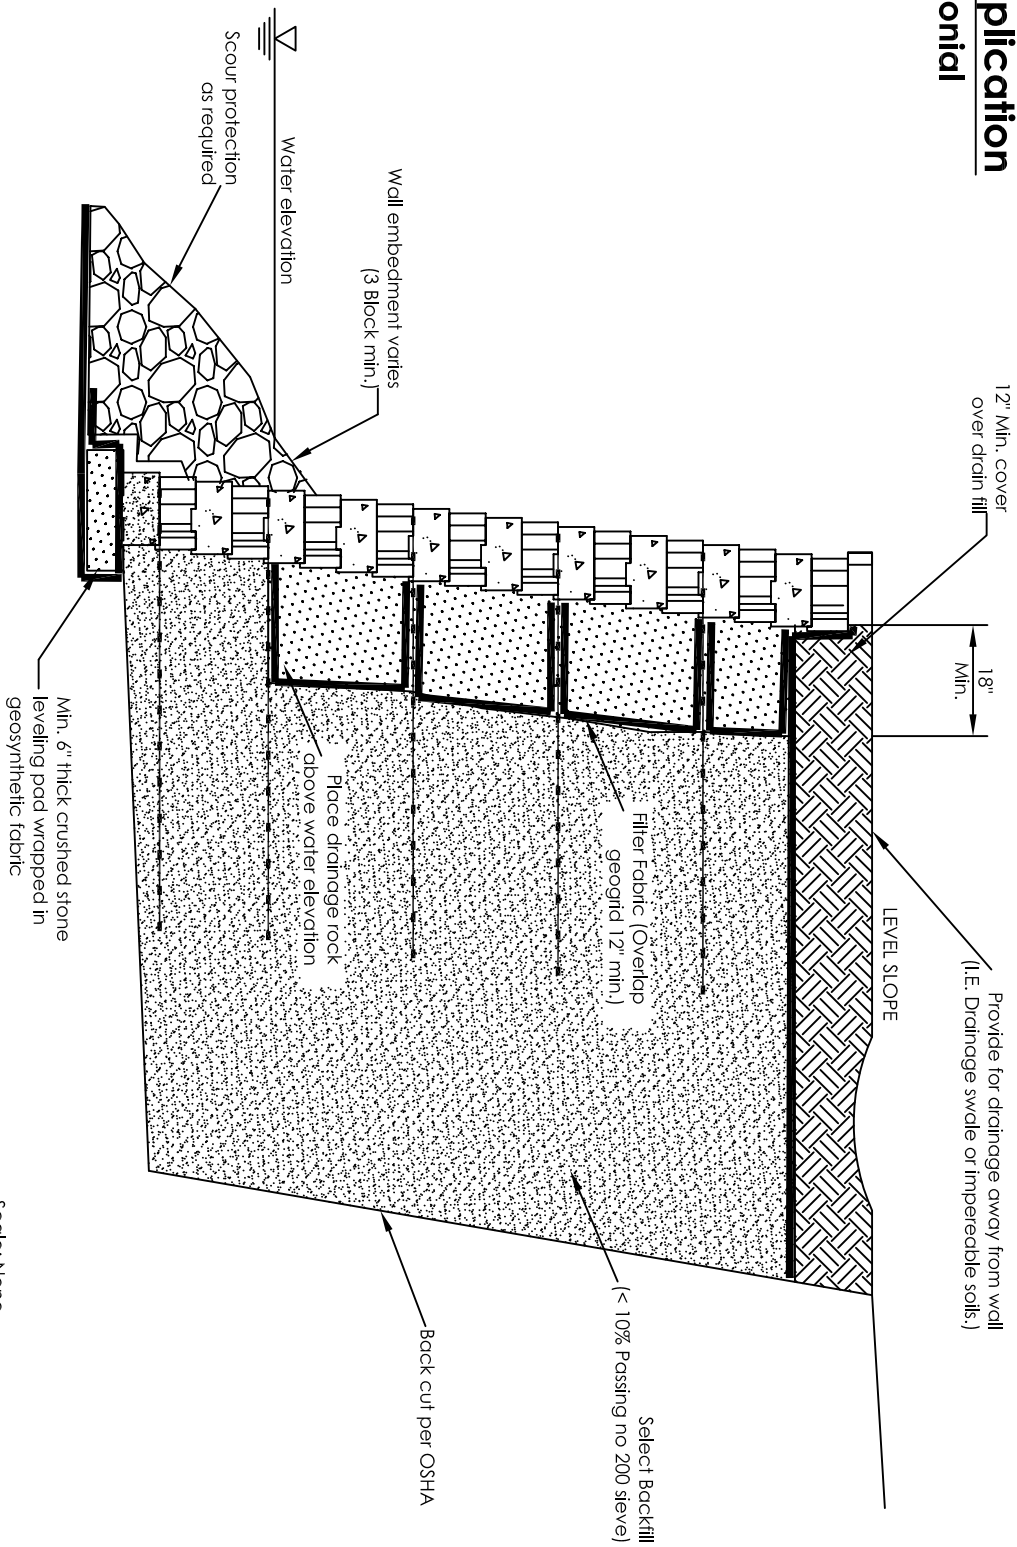

This drawing is furnished for preliminary design purposes only, and should not be used for final design drawings or construction drawings without the certification of a professional engineer registered in the state in which the wall will be constructed.

| | | | |
|-----|------|----------|----|
| No. | Date | Revision | By |
| | | | |
| | | | |
| | | | |

ROCKWOOD
RETAINING WALLS
A Better Way™

Legend

| | |
|--|----------------------------|
| | Impermeable Compacted fill |
| | 3/4" Crushed Stone |
| | Leveling Pad |
| | Geogrid |

| | | | | | | | |
|-------------------|------------------|----------|------------|-------|------------|----|----------|
| Project Name | Project Location | Drawn By | Checked By | Scale | Sheet # | of | at \$ |
| Water Application | XX | YY | CCC | DDD | MM/DD/YYYY | | WWWPRO.# |