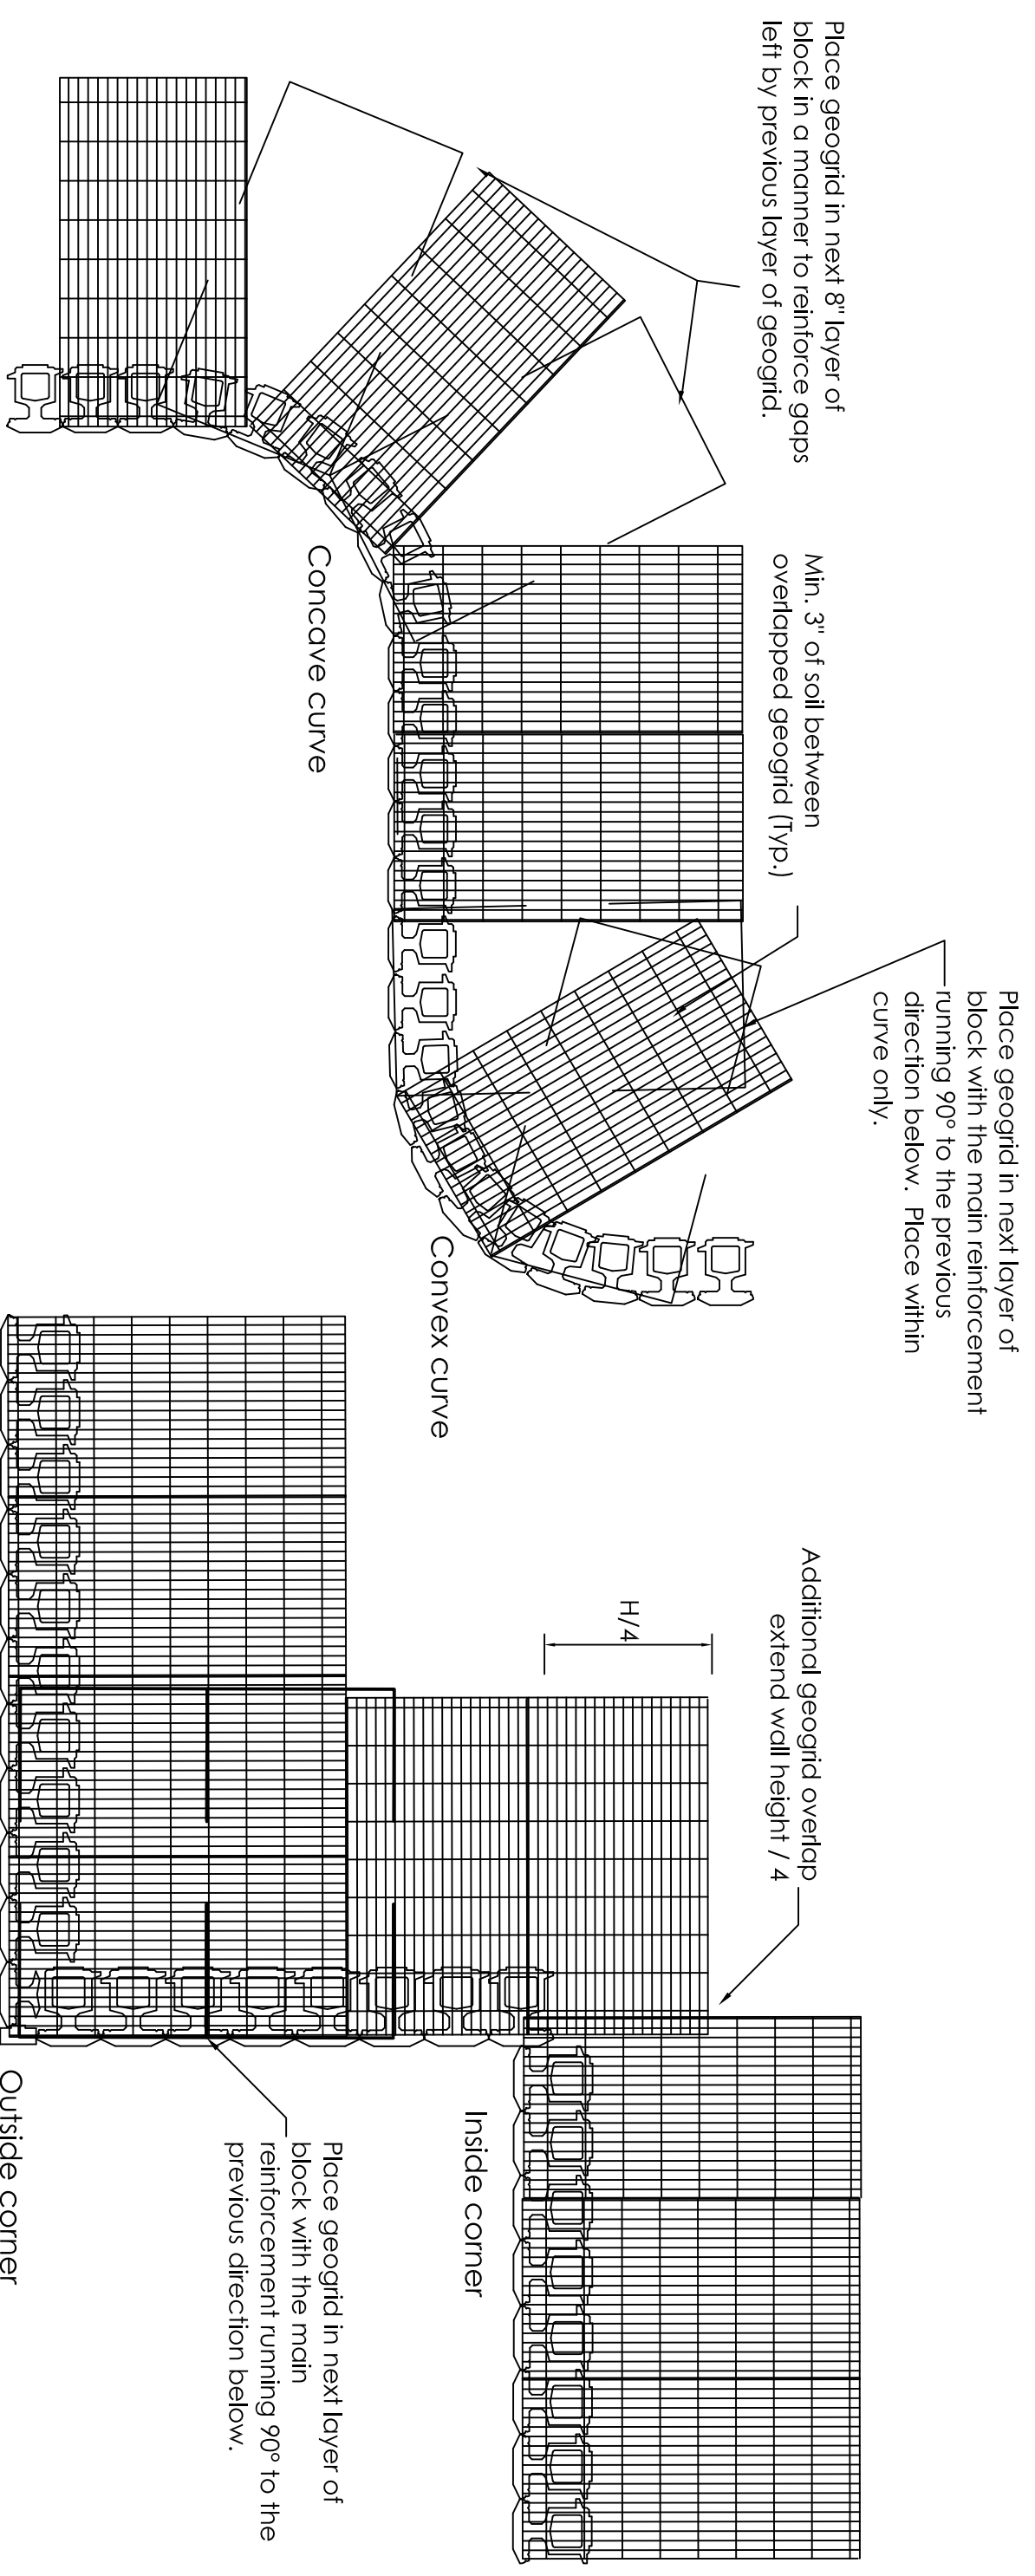


Geogrid Details

Legend®



This drawing is furnished for preliminary design purposes only, and should not be used for final design drawings or construction drawings without the certification of a professional engineer registered in the state in which the wall will be constructed

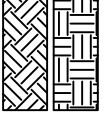
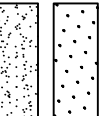


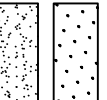
No.	Date:	Revision:	By:

PREPARED BY:



ROCKWOOD
RETAINING WALLS
A Better Way™

Legend

	Compacted Fill		Crushed Rock
	Native Soil		Levelling Pad
	Geogrid		

Project Name:	XXX	Prepared for:	CCC
Project Location:	YY	Drawn by:	DDD
Drawing Description:	Geogrid Details	Checked by:	
		Sheet #	or \$
		Date:	MM/DD/YYYY
		Project Number:	WWWPRO#