



Water Application

Legend®

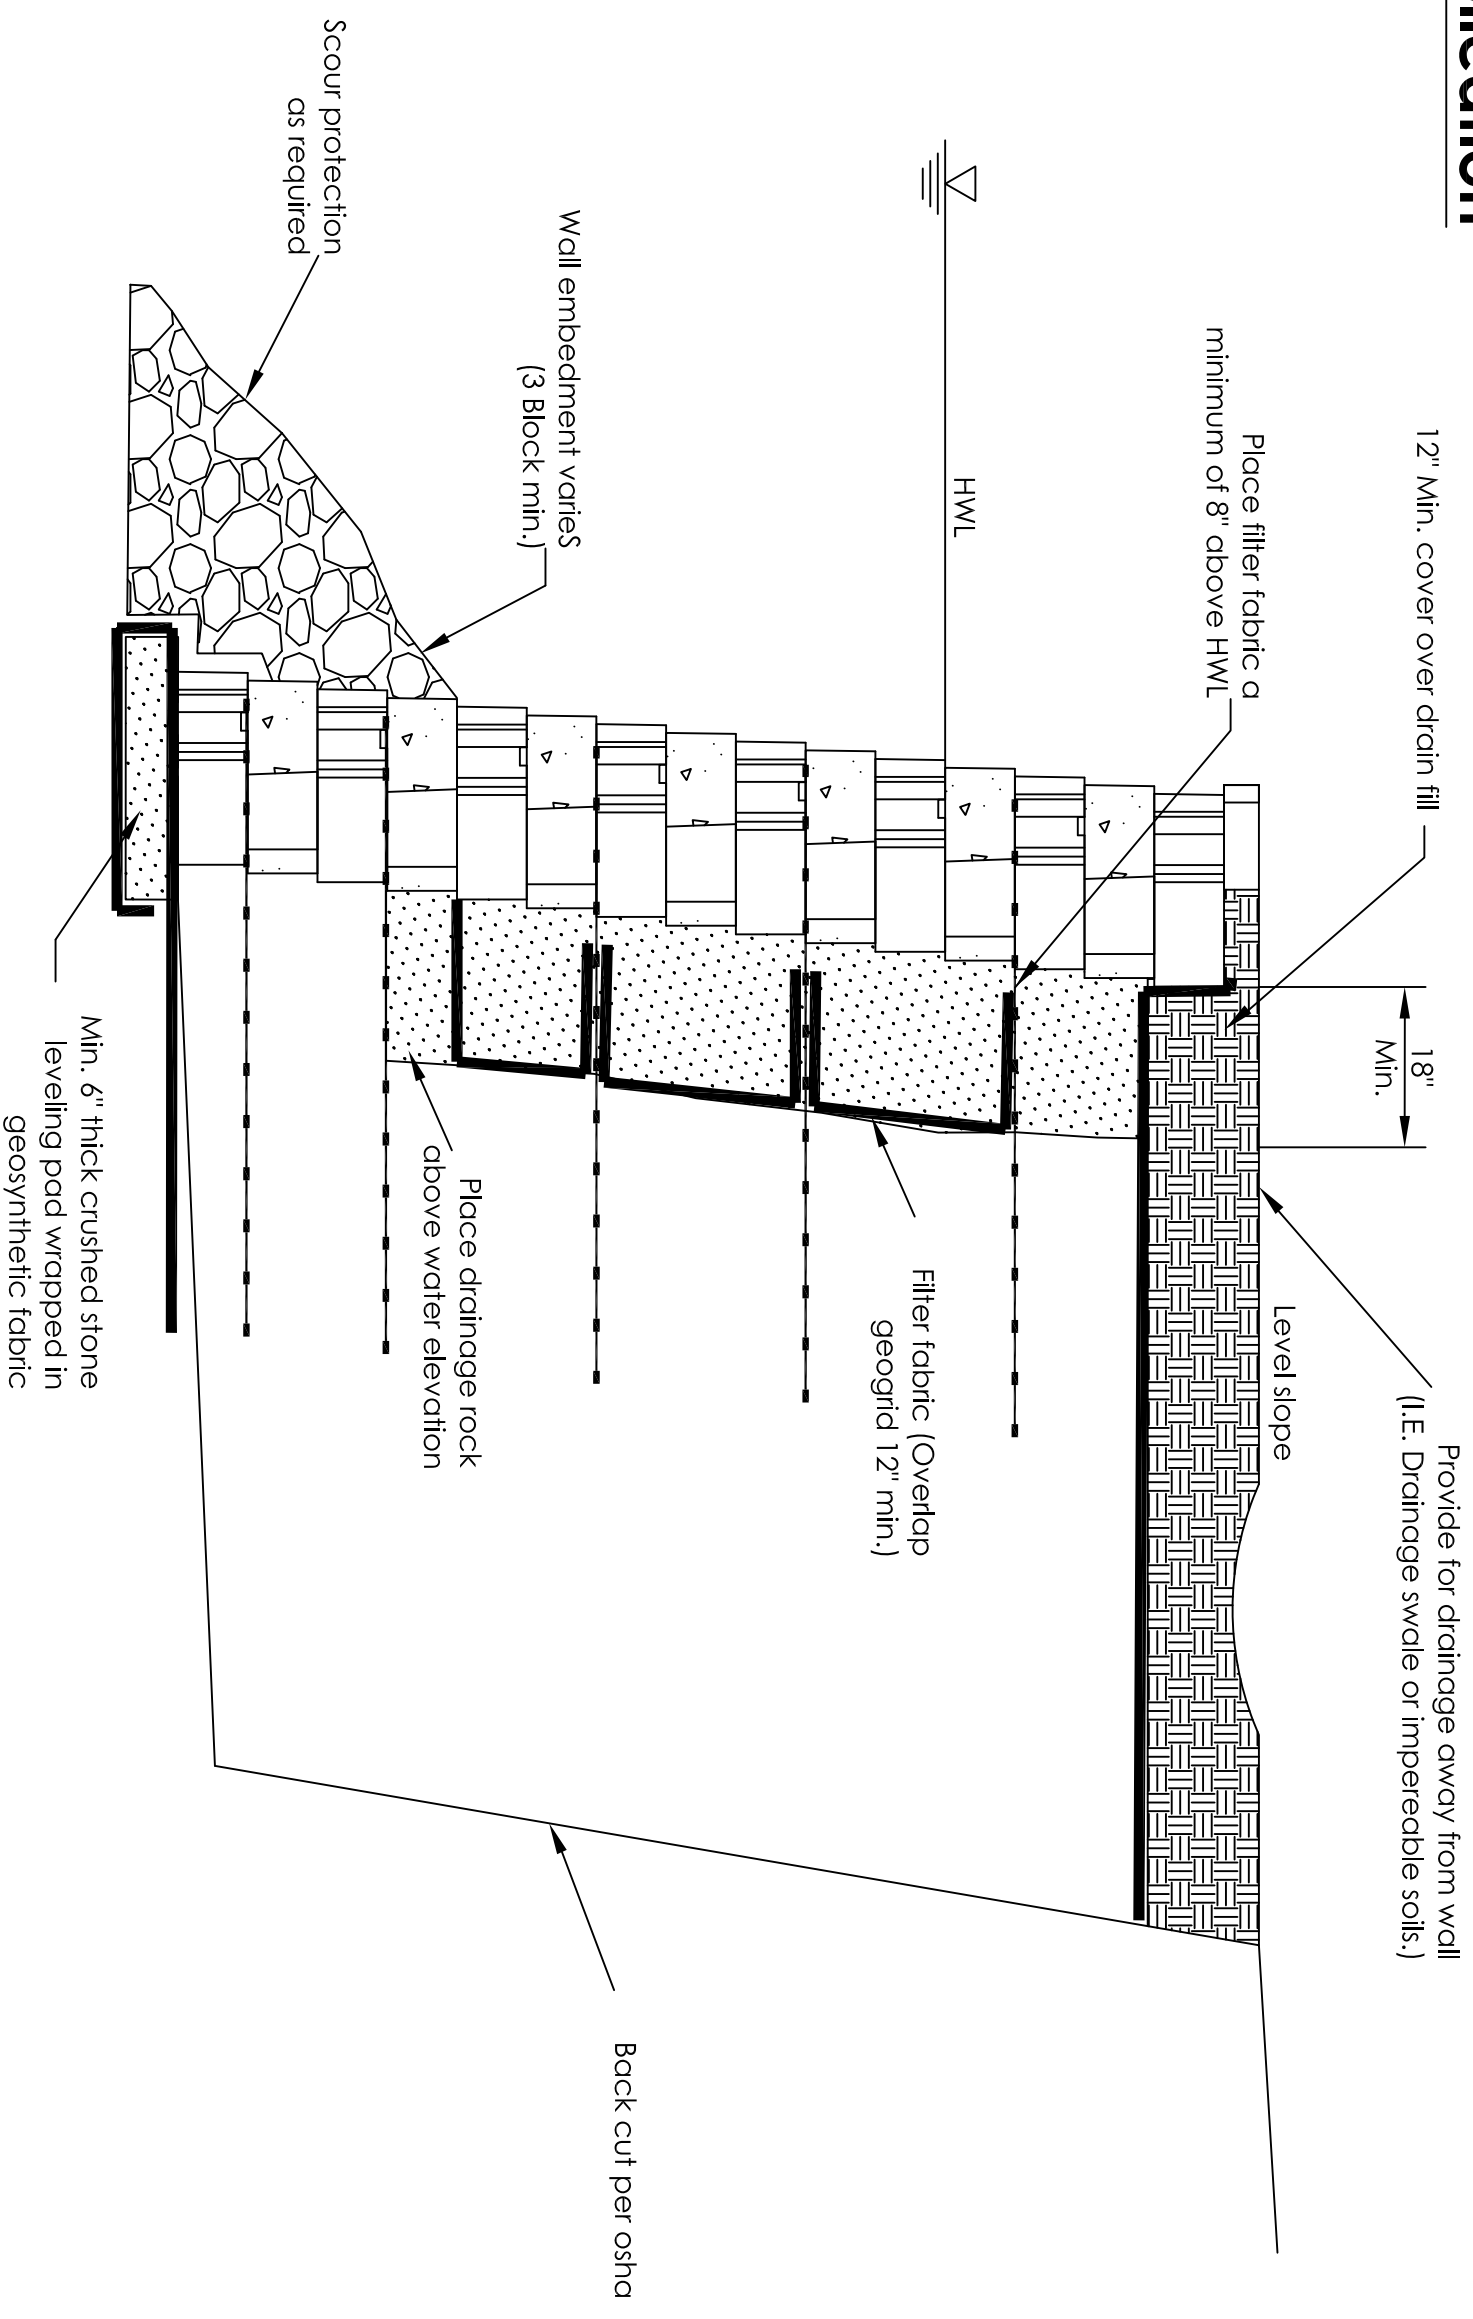

This drawing is furnished for preliminary design purposes only, and should not be used for final design drawings or construction drawings without the certification of a professional engineer registered in the state in which the wall will be constructed

No.	Date.	Revision.	By.

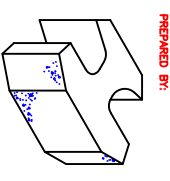

ROCKWOOD
RETAINING WALLS
A better way™

Legend	
	Compacted Fill
	Native Soil
	3/4" Crushed Stone
	Leveling Pad
	Geogrid

Project Name:	
Project Location:	
Drawing Description:	Water Application
Prepared For:	CCC
Drawn By:	DDD
Checked By:	
Sheet # of \$	
Date MM/DD/YYYY	
Project Number:	WWPRO#