


Fence on Top of Wall

Monument HD®

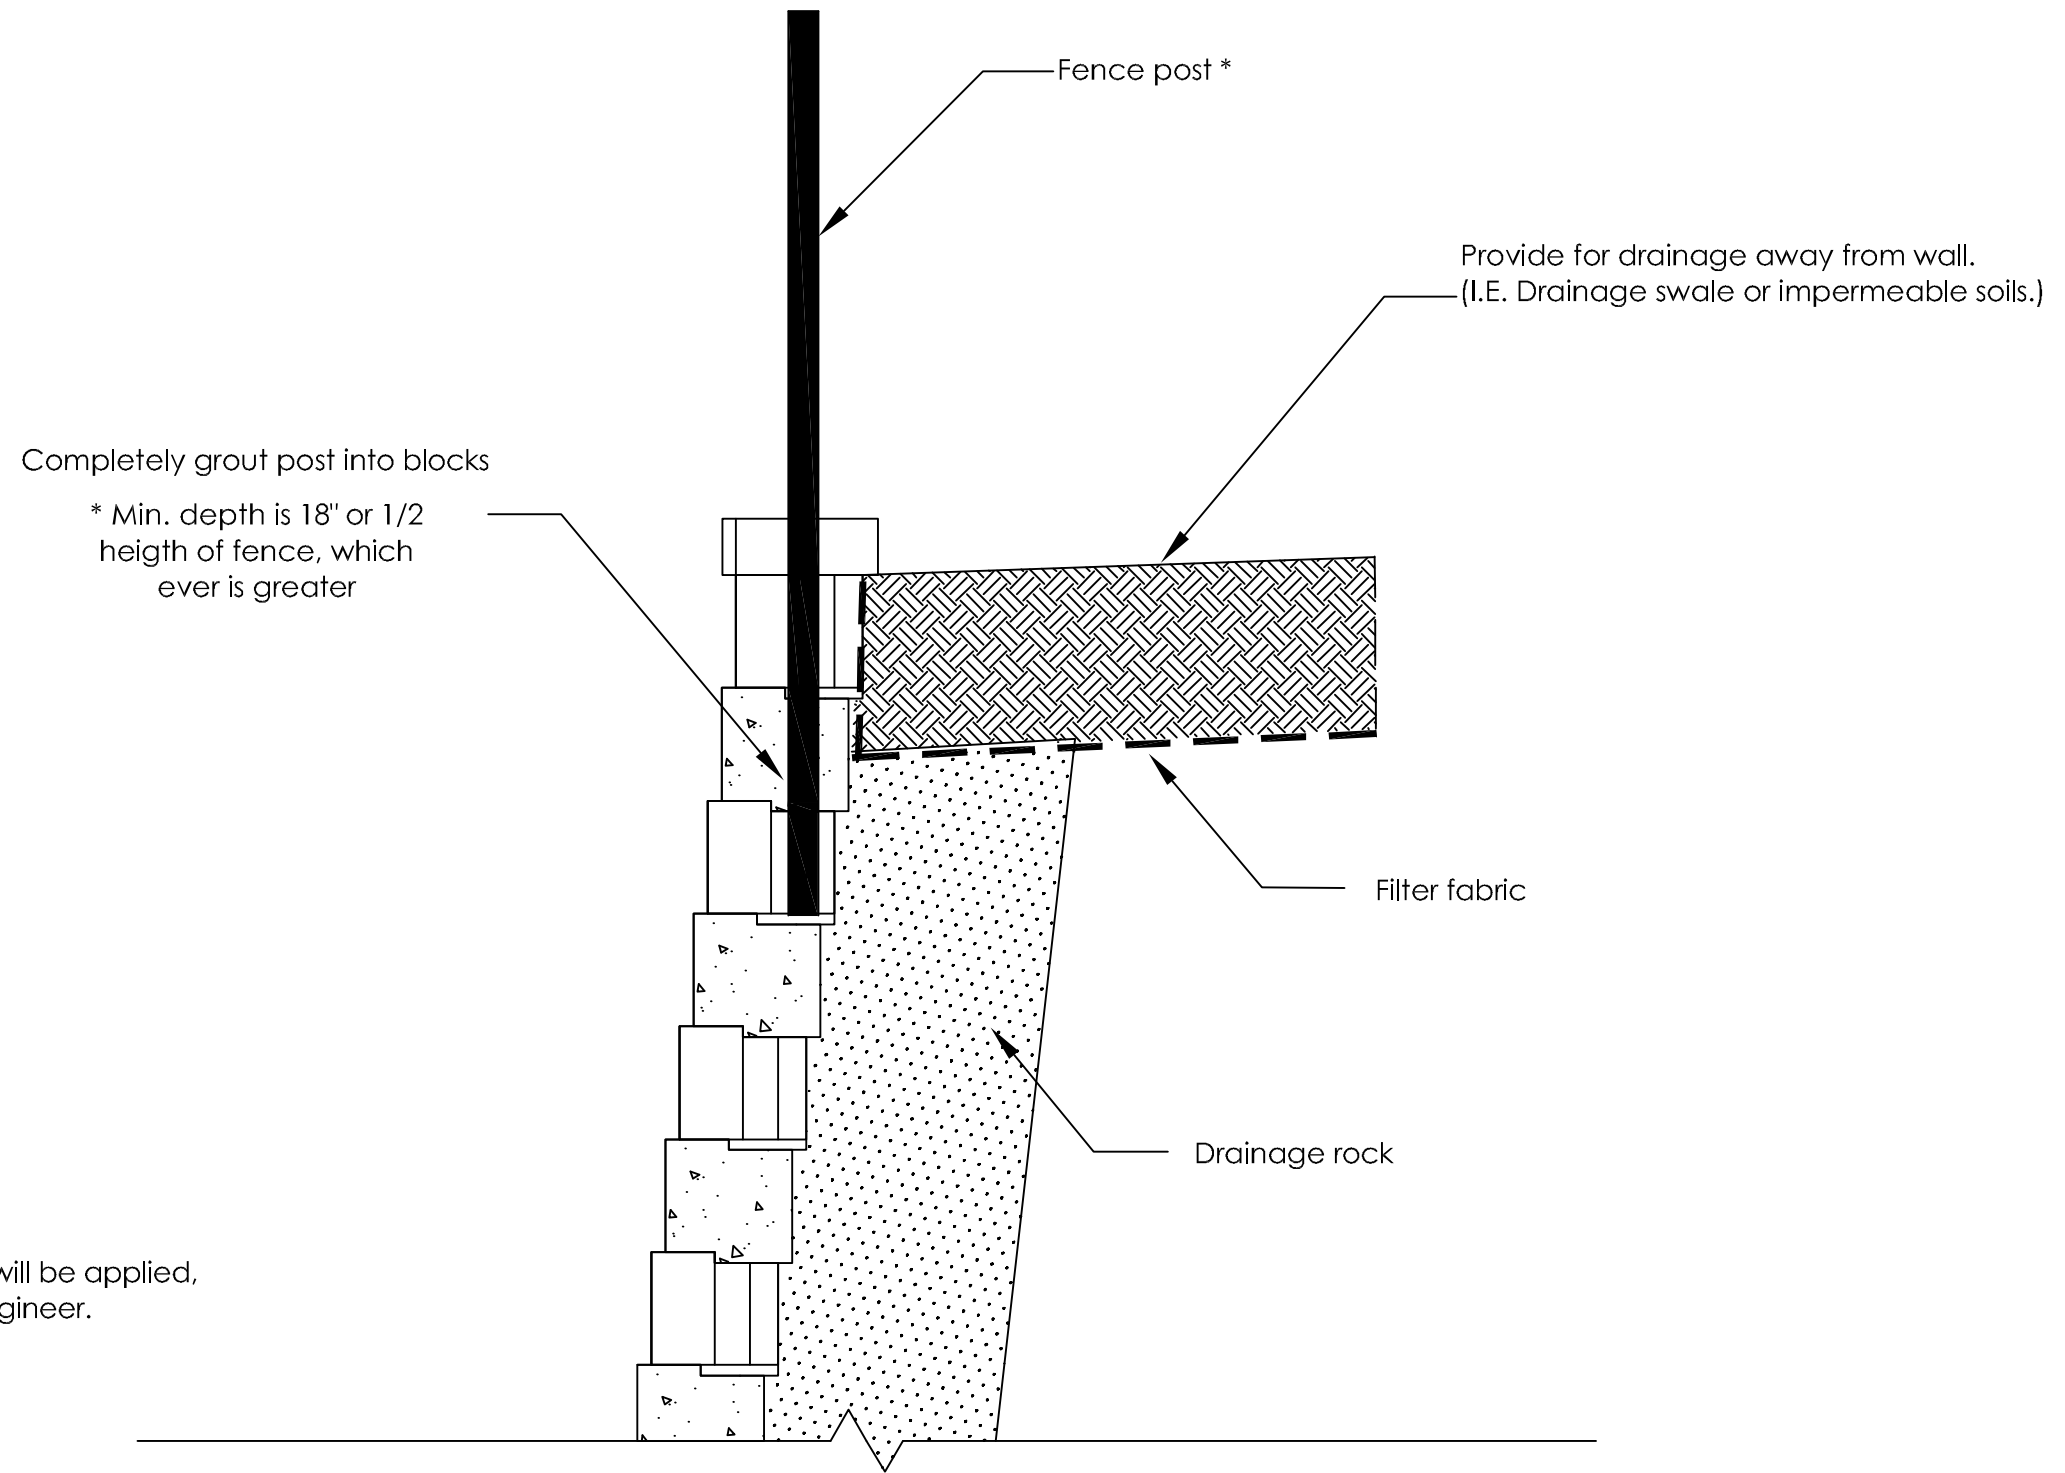


*Non wind bearing fence. If lateral loads will be applied, fence should be designed by structural engineer.

This drawing is furnished for preliminary design purposes only, and should not be used for final design drawings or construction drawings without the certification of a professional engineer registered in the state in which the wall will be constructed

No.	Date.	Revision.	By.

Prepared by:

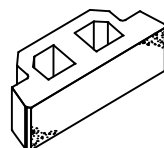

ROCKWOOD
RETAINING WALLS
A better way.

Legend

	Impermeable compacted fill		3/4" Crushed stone
	Compacted fill		Leveling pad
	Native soil		Geogrid

Project Name:	XX
Project Location:	YY
Drawing Description:	Fence on Top of Wall

Prepared for:	CCC DDD
Drawn by:	
Checked by:	
Sheet # of \$	
Date: MM/DD/YYYY	
Project Number: WWWPRO#	