


Leveling Pad Step Detail

Monument HD®

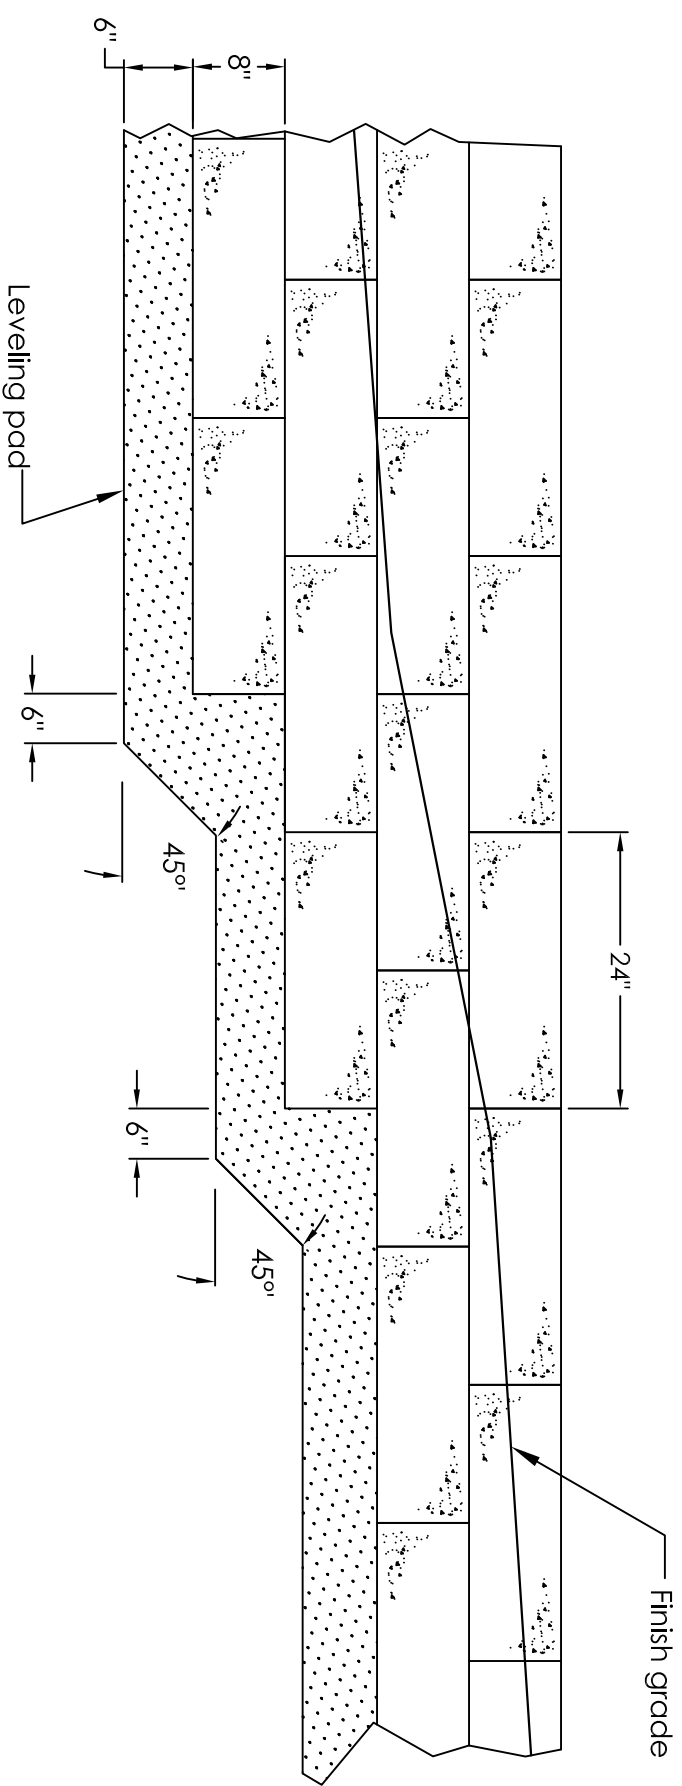

Scale: None

This drawing is furnished for preliminary design purposes only, and should not be used for final design drawings or construction drawings without the certification of a professional engineer registered in the state in which the wall will be constructed.

No.	Date	Revision	By



Legend	
	Impermeable compacted fill
	Compacted fill
	Native soil
	3/4" Crushed stone
	Leveling pad
	Geogrid

Project Name:	XXX
Project Location:	YY
Drawing Description:	Leveling Pad Step Detail
Prepared for:	CCC
Drawn by:	DDD
Checked by:	
Sheet # of \$	
Date: MM/DD/YYYY	
Project Number: WWVPRO#	