

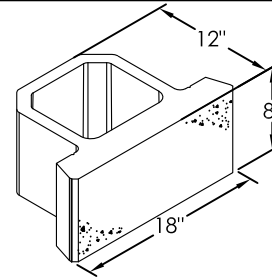
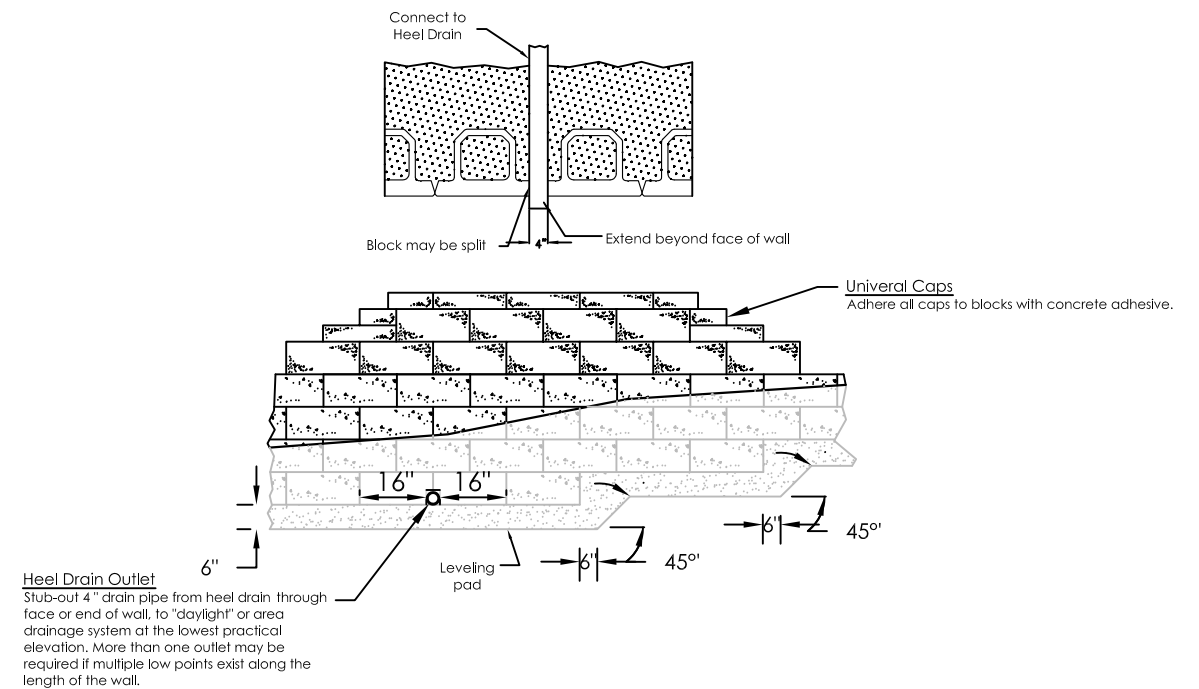
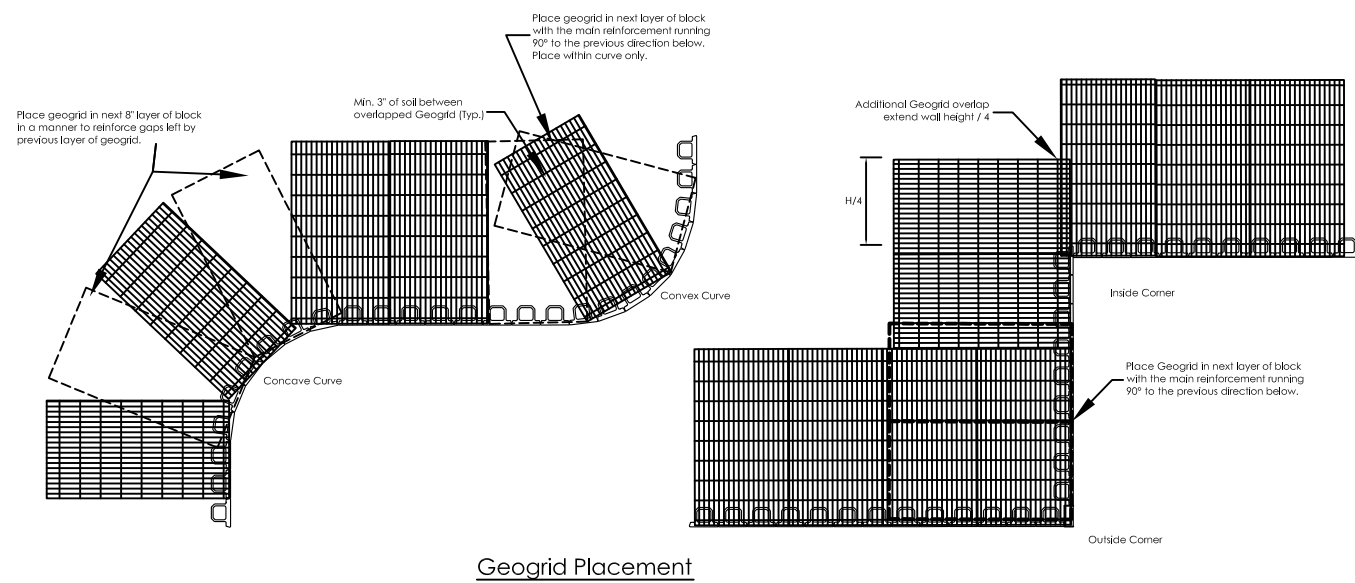


Typical Details

Premier 8™ (Straight Split)

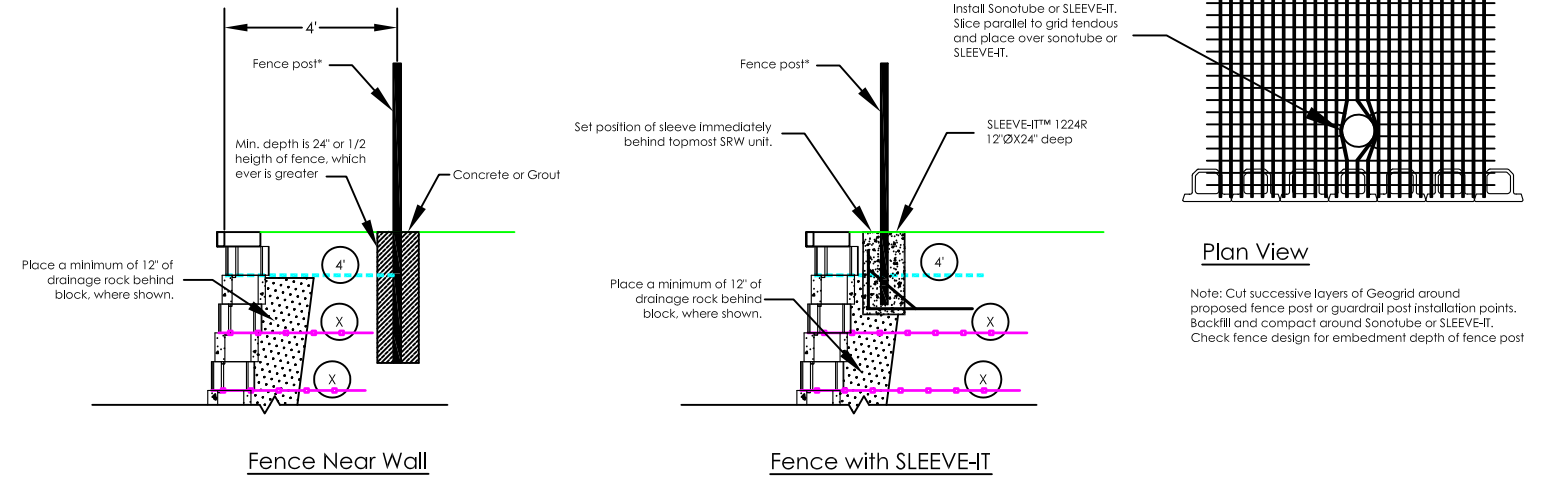


Premier 8 unit
(Straight Split)

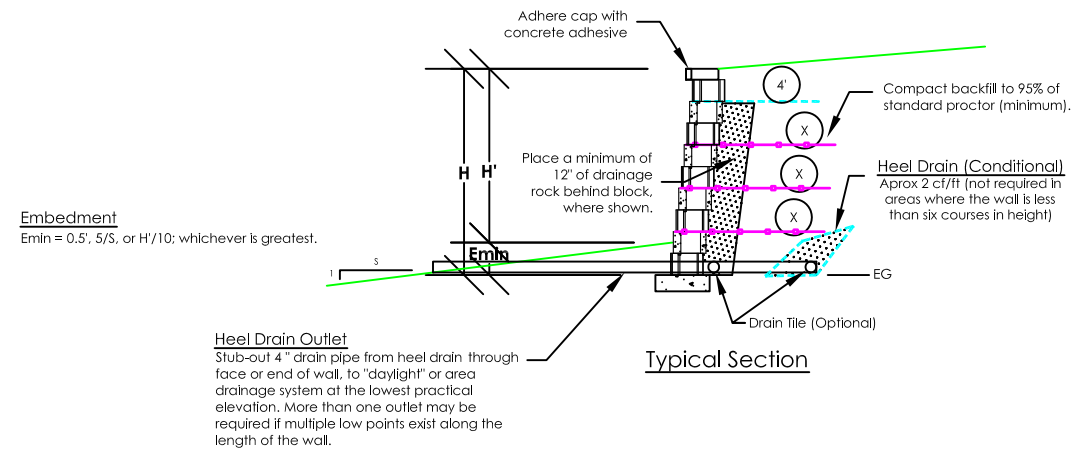

This drawing is furnished for preliminary design purposes only, and should not be used for final design drawings or construction drawings without the certification of a professional engineer registered in the state in which the wall will be constructed. These drawings are "typical" and may be amended or revised by the SRW engineer based on project site conditions and purposes.

| No. | Date. | Revision. | By. |
|-----|-------|-----------|-----|
| | | | |
| | | | |
| | | | |

PREPARED BY:

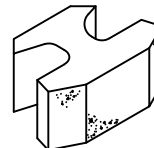

ROCKWOOD
RETAINING WALLS
A better way™

| Legend | |
|--------|---|
| | Leveling Pad |
| | Drainage Rock |
| | Geogrid |
| | Finish Grade |
| | Filter Fabric |
| | Grid/Fabric Length (Measured from face of wall) |

| | |
|----------------------|-----------------|
| Project Name: | XX |
| Project Location: | YY |
| Drawing Description: | Typical Details |

| | |
|-----------------|------------|
| Prepared For: | CCC DDD |
| Drawn By: | XXX |
| Checked By: | YYY |
| Sheet # of \$ | |
| Date: | MM/DD/YYYY |
| Project Number: | WWWPRO# |