


# Typical Cross Section


Rockwood Premier 9D™ (Straight Split, Colonial 18, Colonial 6/12, and Colonial 12/6)

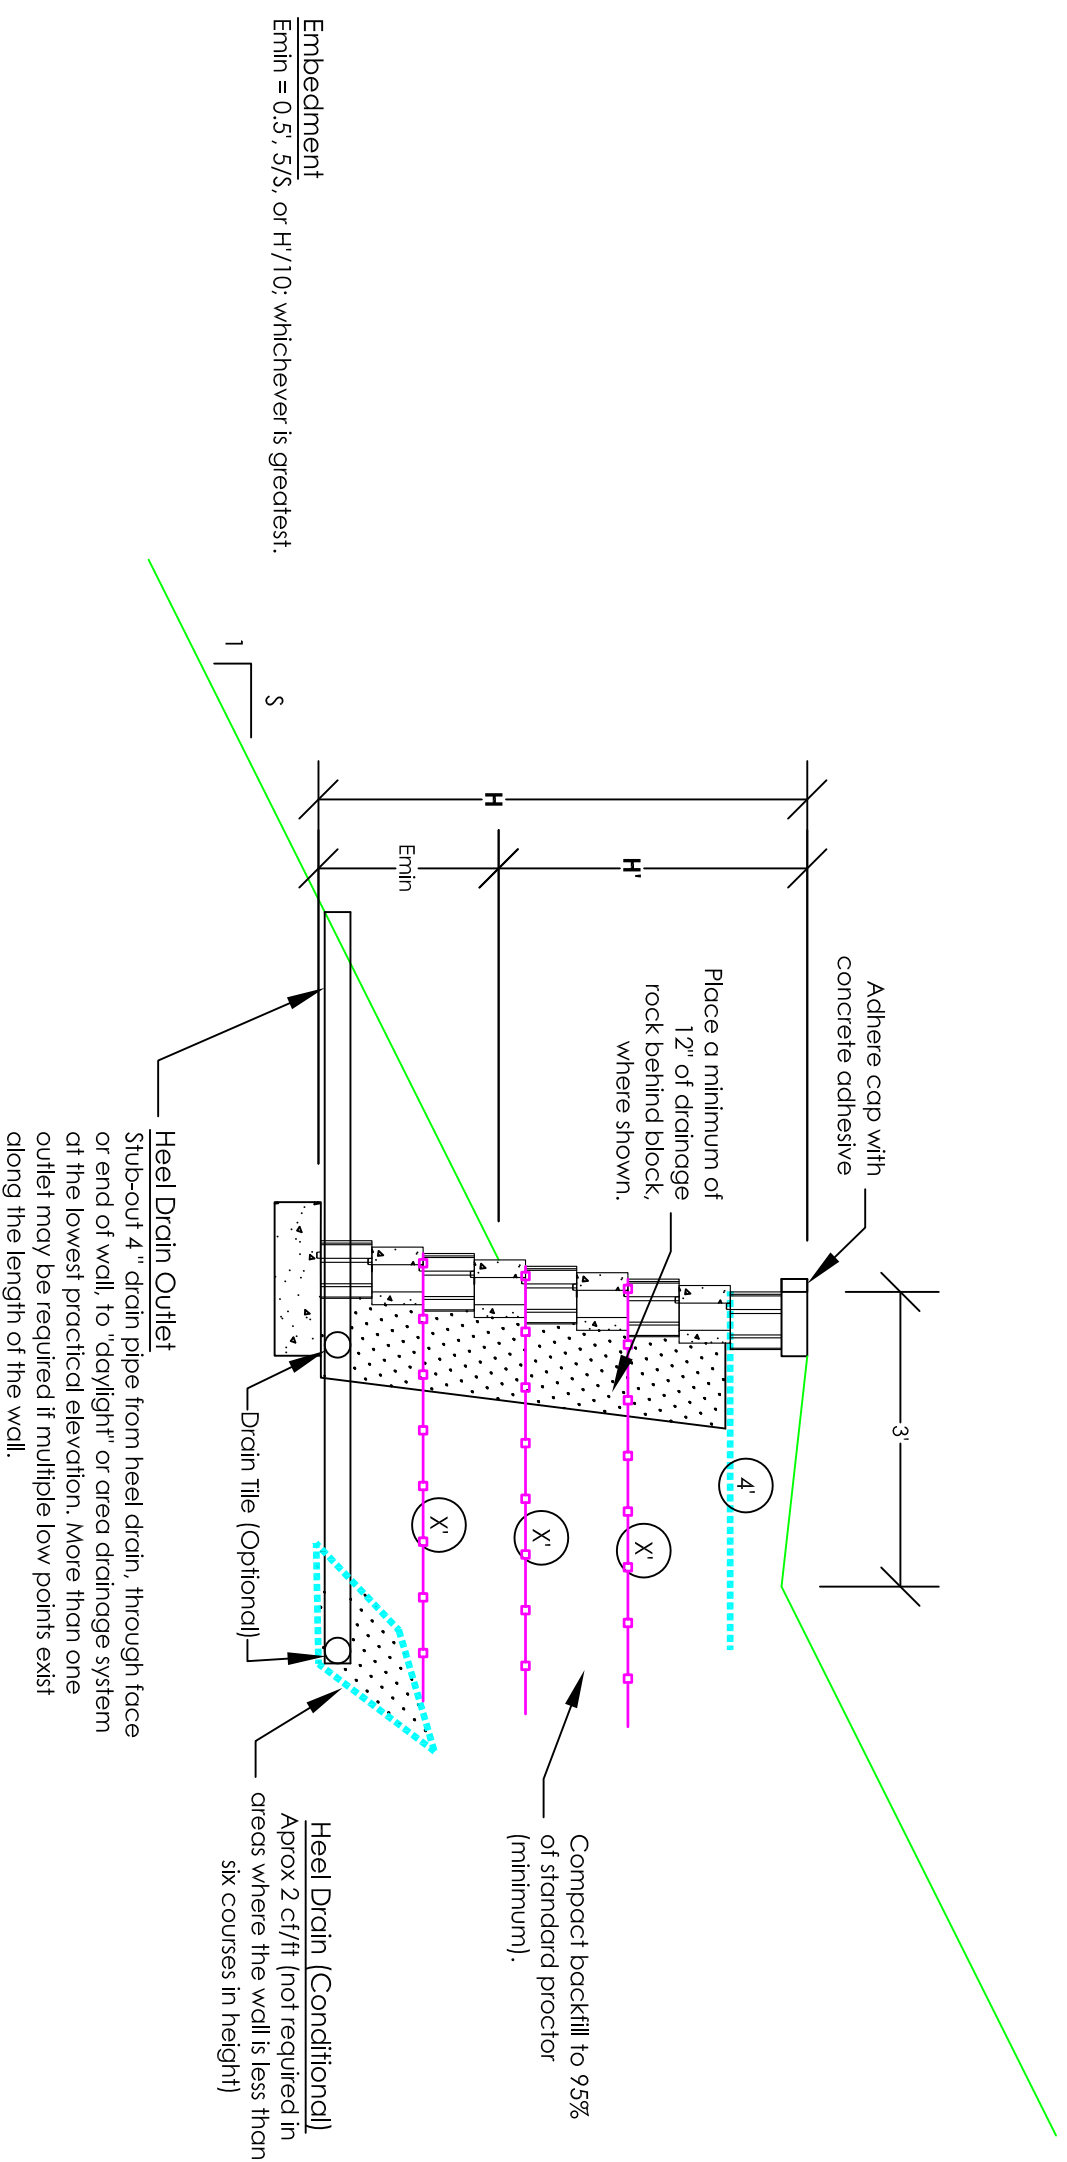

Not to Scale

This drawing is furnished for preliminary design purposes only, and should not be used for final design drawings or construction drawings without the certification of a professional engineer registered in the state in which the wall will be constructed. These drawings are "Typical" and may be amended or revised by the SRW engineer based on project site conditions and purposes.

No.	Date.	Revision.	By.

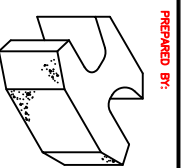

**ROCKWOOD**  
RETAINING WALLS  
*A better way™*

Legend	
	Leveling Pad
	Drainage Rock
	Geogrid
	Finish Grade
	Filter Fabric
	Grid/Fabric Length (Measured from face of wall)

Project Name:	XX	Prepared For:	CCC
Project Location:	YY	Drawn By:	DDD
Drawing Description:	Typical Cross Section	Checked By:	CER
		Sheet #	of \$
		Date:	MM/DD/YYYY
		Project Number:	WW/FRO#