


Top Coping Detail
Legend®

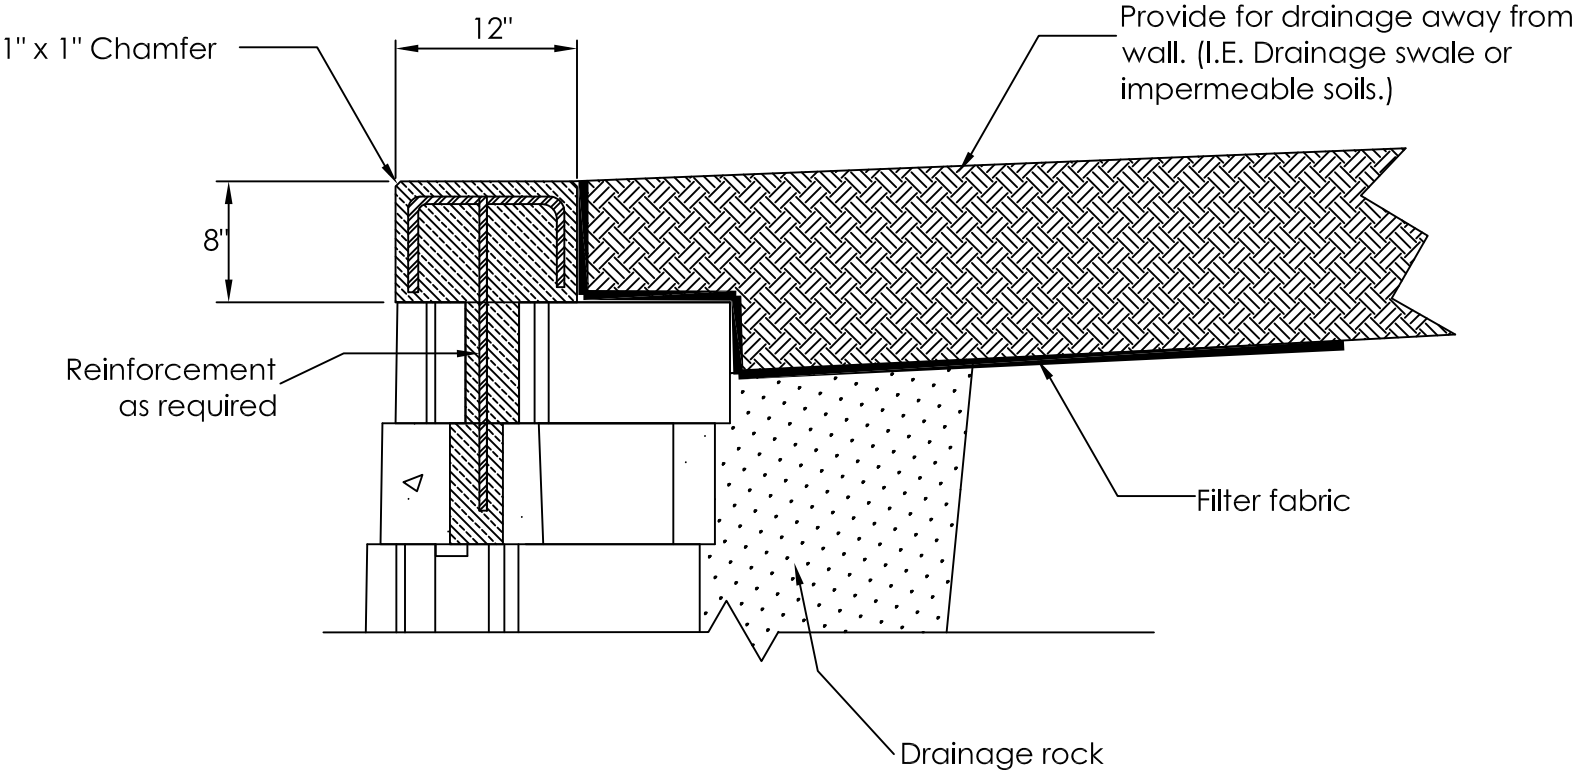

Scale: None

- NOTE:
- 1) Maintain appropriate cover on all rebar
 - 2) Full expansion joints shall be placed at wall radius and bend points
 - 3) Insure wall steps are covered by coping